
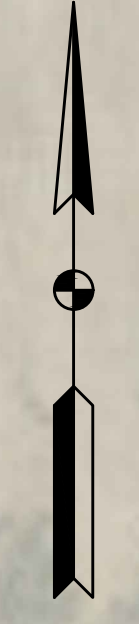


\\fs1241\jobs\637100.0000\ProDevelopment\Design\Drawings\Exhibits\2022\PM Overall Display.dwg Bill Hutton Plot: 1/14/2022 8:12 AM Save: 1/14/2022 8:55 AM

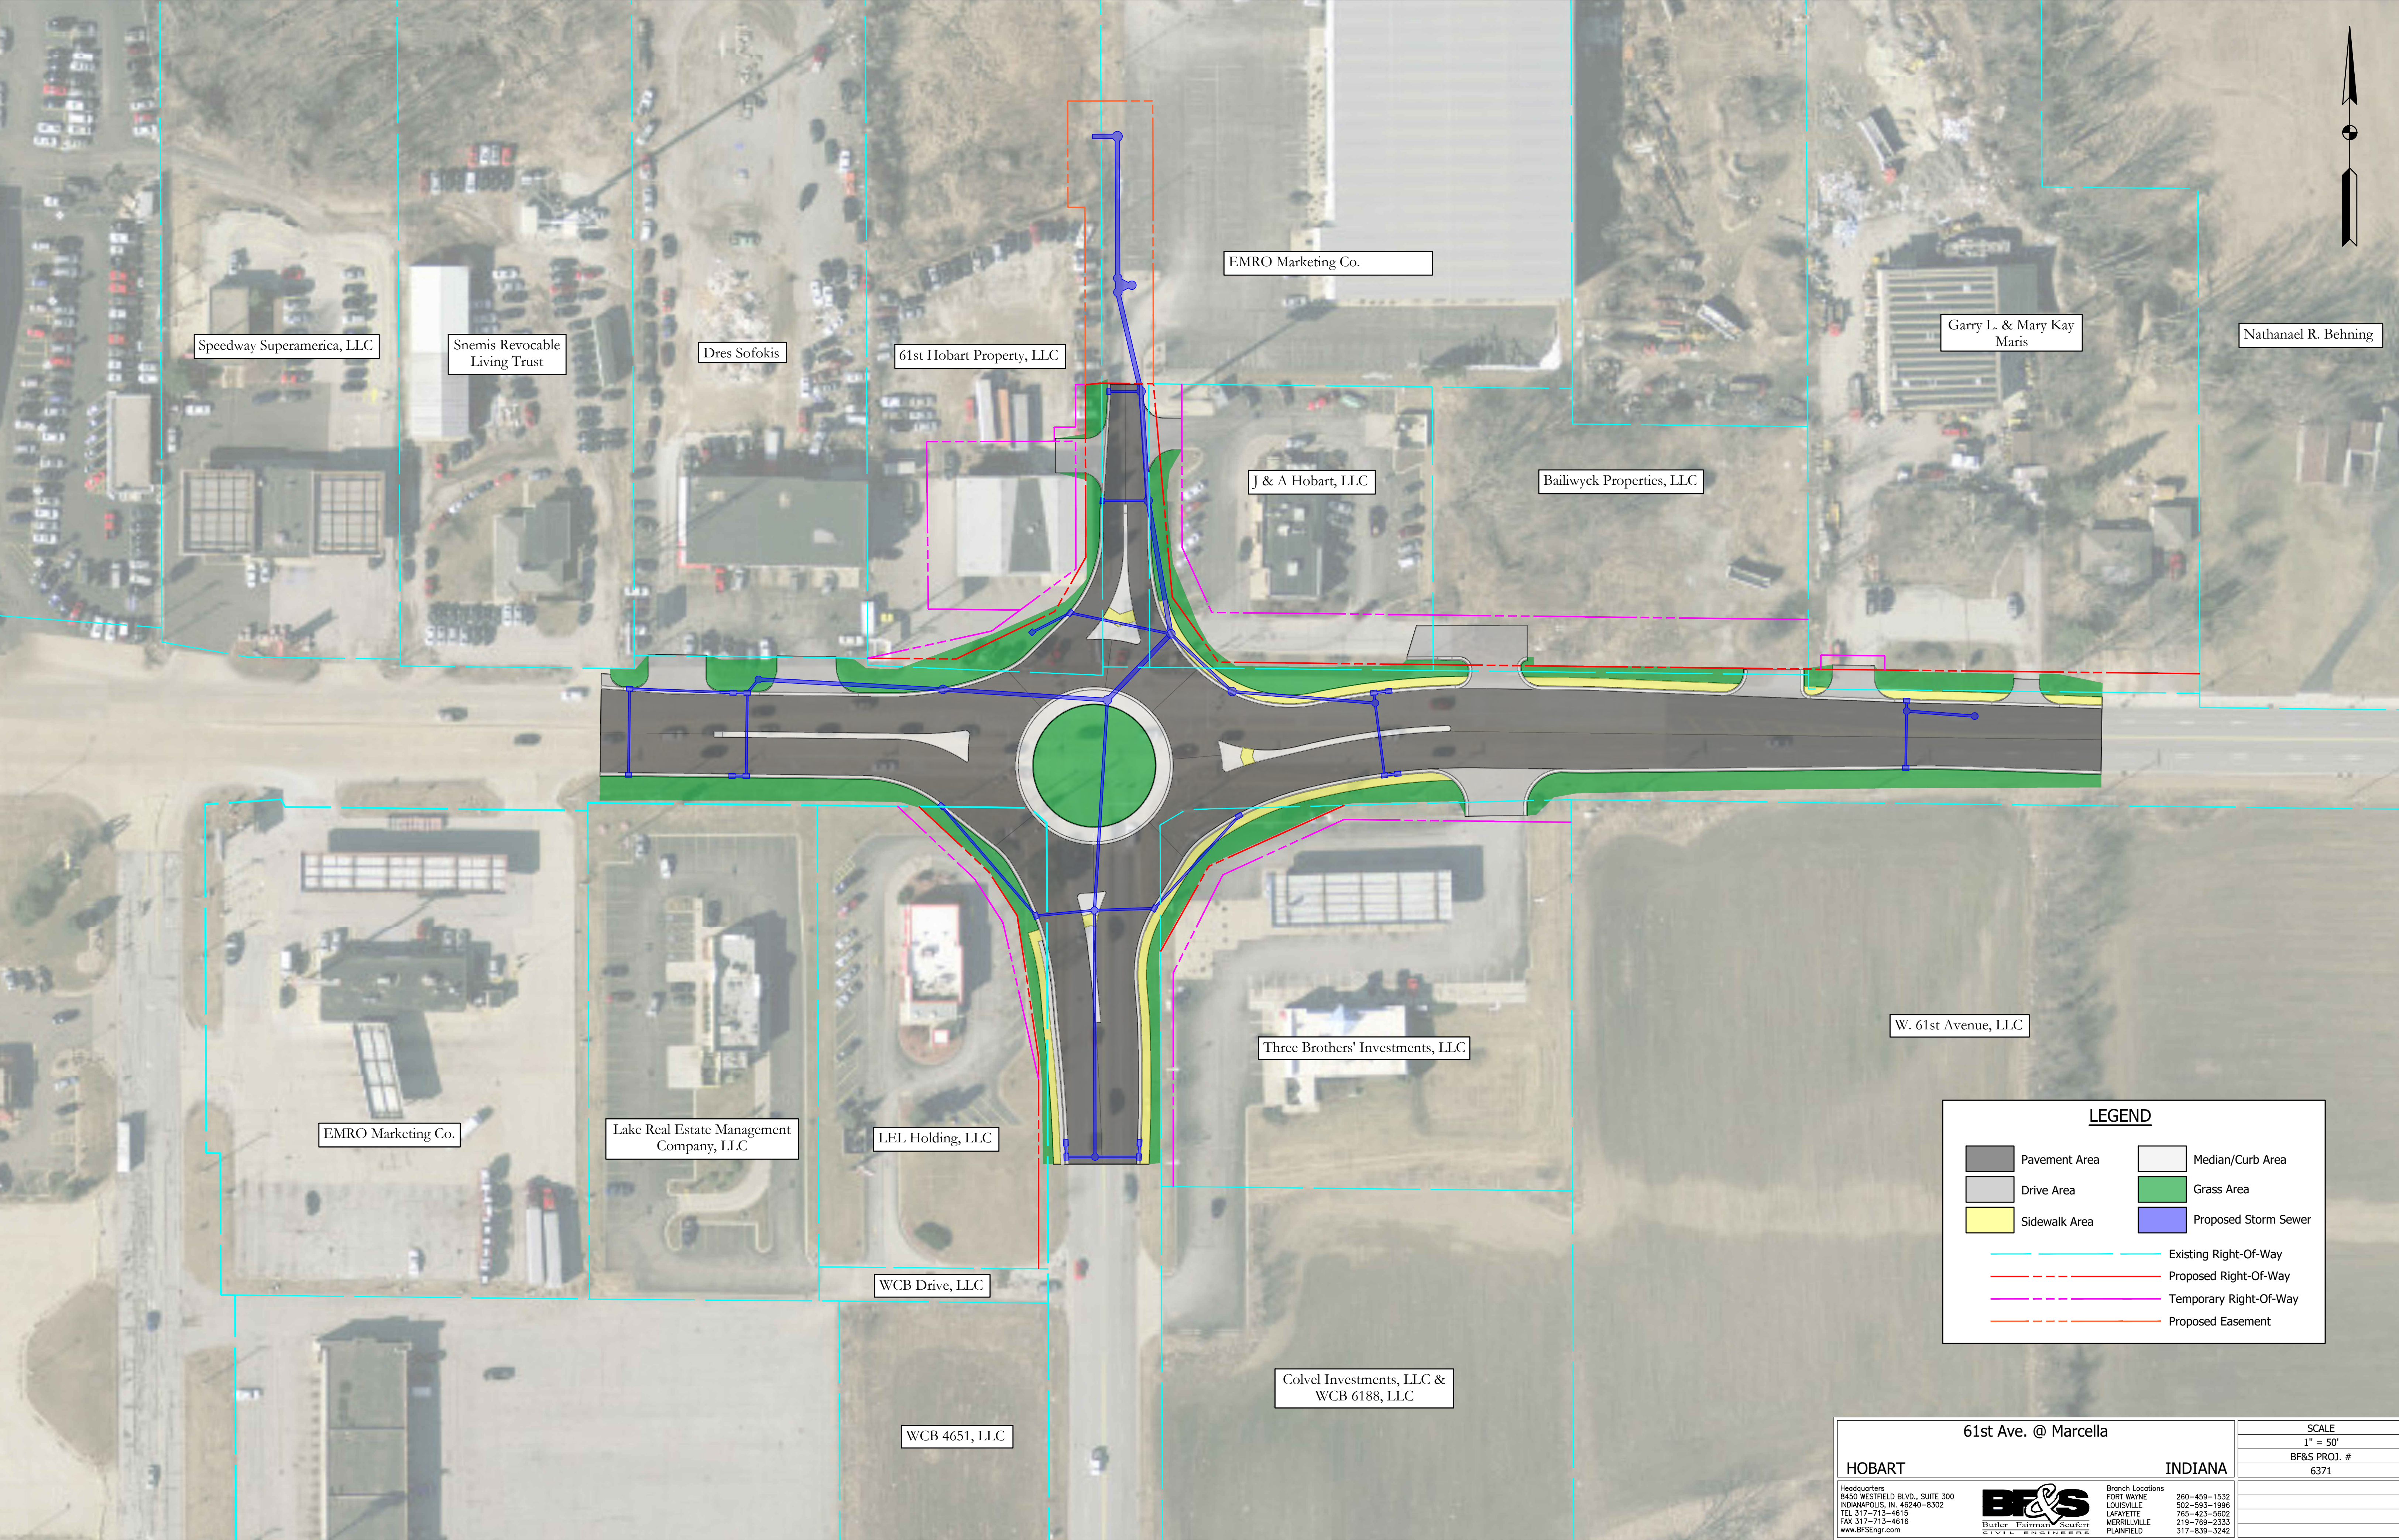

LEGEND

Pavement Area	Median/Curb Area
Drive Area	Grass Area
Sidewalk Area	Proposed Storm Sewer
Existing Right-Of-Way	Proposed Right-Of-Way
Temporary Right-Of-Way	Proposed Easement

61st Ave. @ Marcella		INDIANA	
HOBART		INDIANA	
Headquarters 8450 WESTFIELD BLVD., SUITE 300 INDIANAPOLIS, IN. 46240-8302 TEL 317-713-4615 FAX 317-713-4616 www.BFSEngr.com		Branch Locations FORT WAYNE LOUISVILLE LAFAYETTE MERRILLVILLE PLAINFIELD	
		260-459-1532 502-593-1996 765-423-5602 219-769-2133 317-839-3242	
		Burder Fairman Seutert	
		SCALE 1" = 50'	
		BF&S PROJ. # 6371	